



NOTES:
 RED LED STRIP LIGHTS IN RUB RAIL
 8" TREADPLATE ON THE TOP OF THE COMPT.
 POWER DOOR LOCKS COMPT. AND ENTRY DOORS
 WHELEN STRIP LIGHTING IN COMPLARTMENTS

DRAWN BY: MAM	REVISIONS	MARQUE ~ ~ ~ 	DRAWING TITLE: CURBSIDE EXTERIOR VIEW - 72" H.R.
DATE: 08-25-11			TYPE/MODEL/CHASSIS: TYPE III-164 BRIGADIER-G4500
Drawing is representative only - Dimensions shown are approximate and may vary from the completed vehicle DO NOT scale this drawing!			DEALER / CUSTOMER: NASSAU DEMO
			UNIT NUMBER: 4649 PRINT NUMBER: T3-164CMDO-003

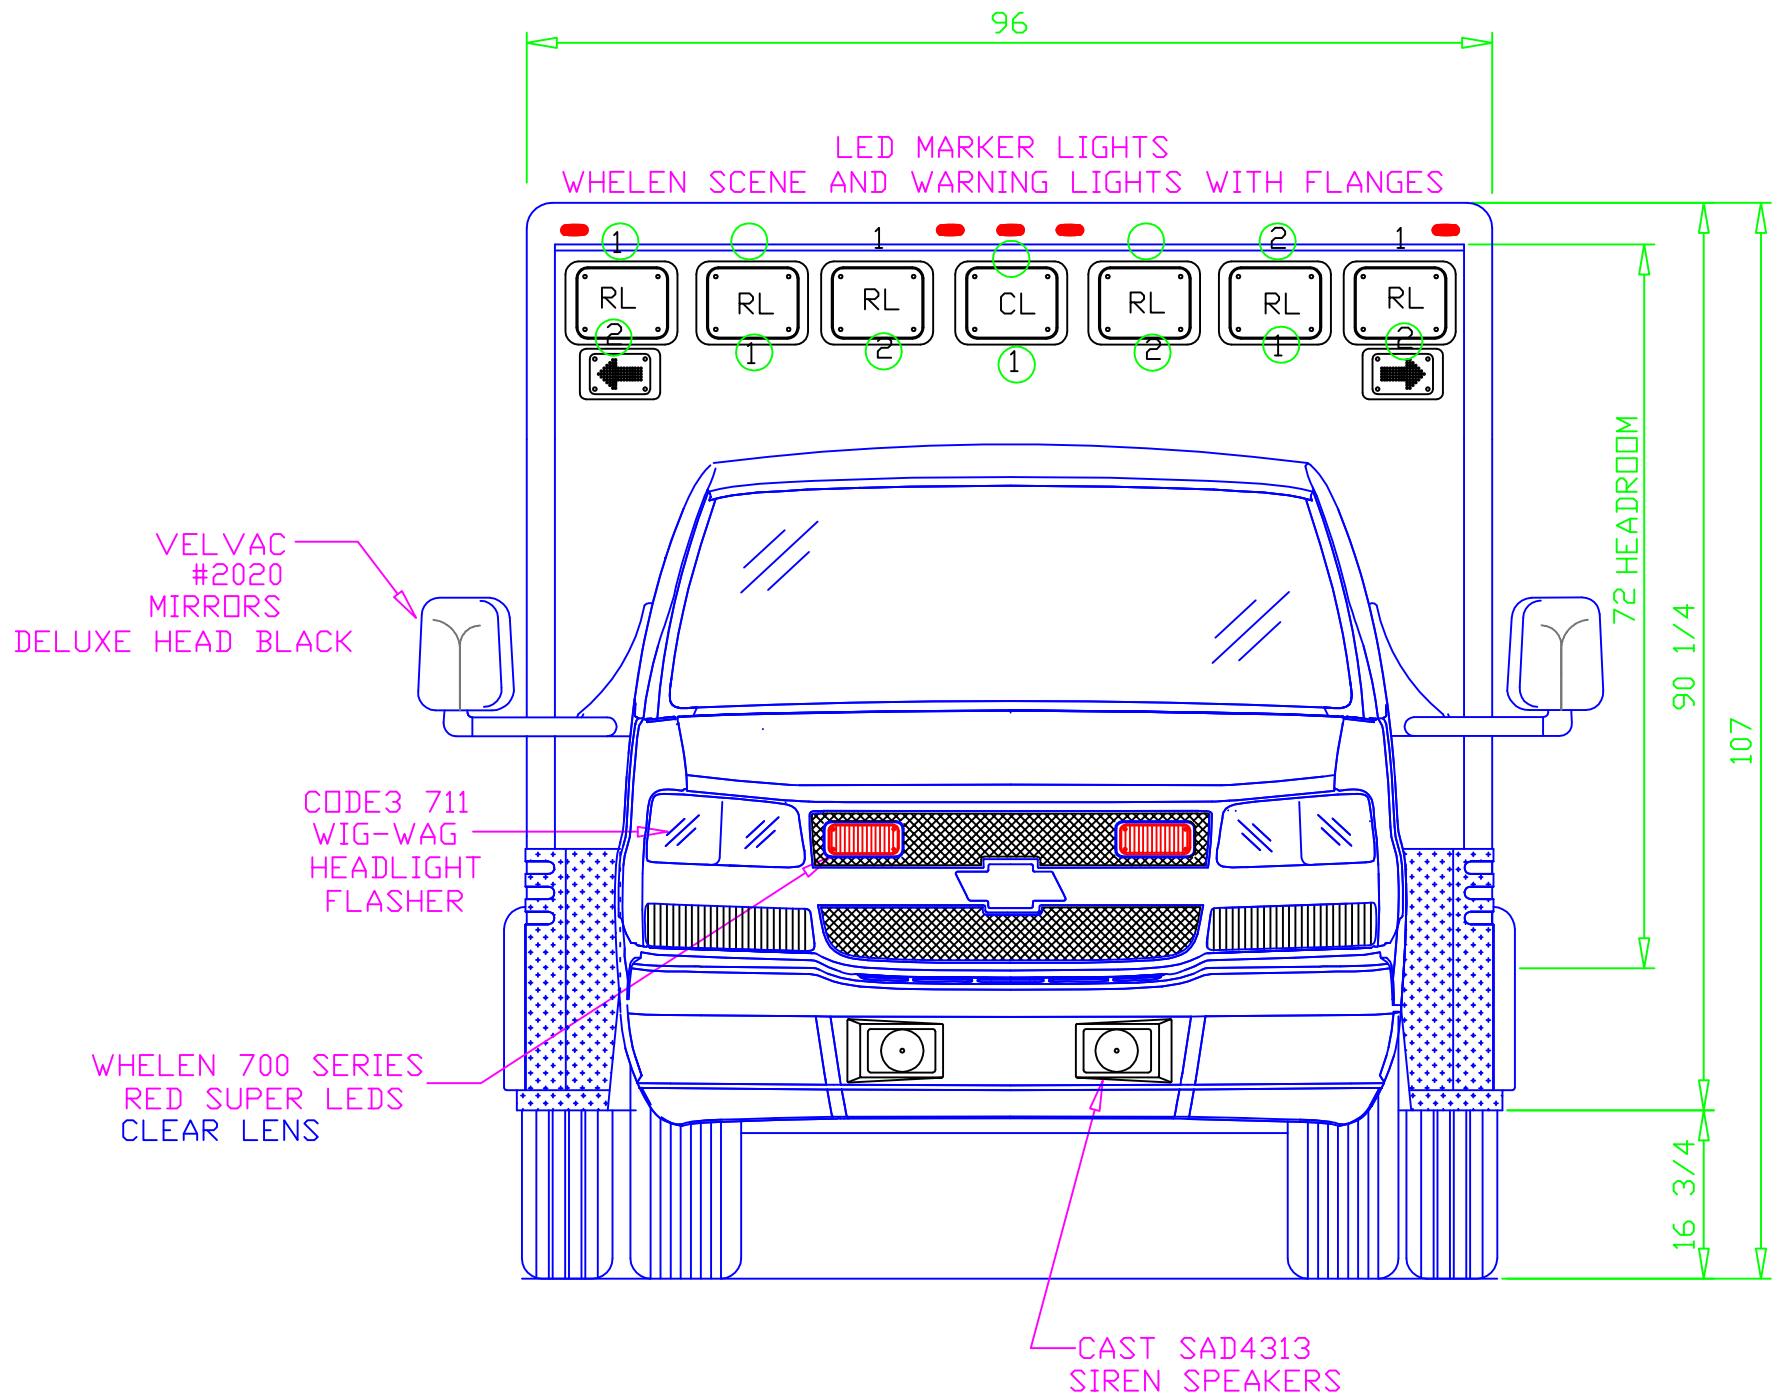

DRAWN BY: MAM	REVISIONS	MARQUE ~ ~ ~ 	DRAWING TITLE: FRONT EXTERIOR VIEW - 72" H.R.	
DATE: 08-25-11			TYPE/MODEL/CHASSIS: TYPE III-164 BIRGADIER -G4500	
Drawing is representative only - Dimensions shown are approximate and may vary from the completed vehicle DO NOT scale this drawing!			DEALER / CUSTOMER: NASSAU - DEMO	
			UNIT NUMBER: 4649	PRINT NUMBER: T3-164CMD0-001

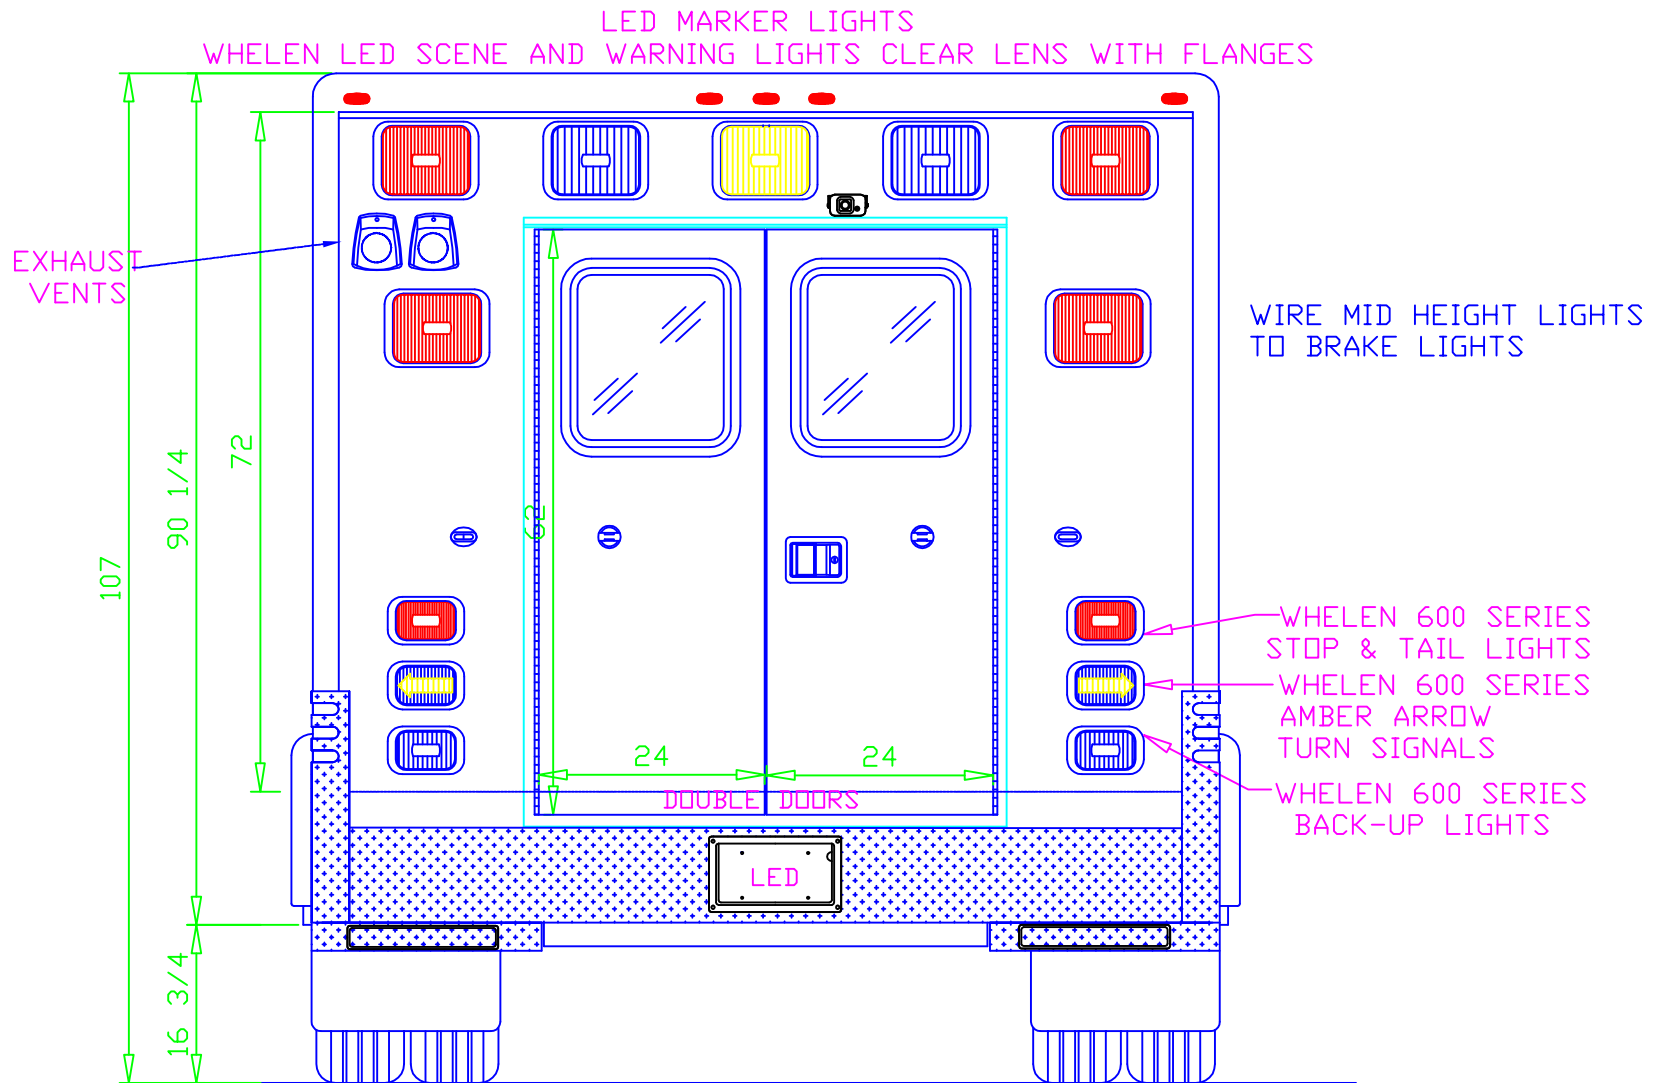

DRAWN BY: MAM

REVISIONS

DATE: 08-25-11

MARQUE ~ ~ ~



DRAWING TITLE: REAR EXTERIOR VIEW - 72" H.R.


TYPE/MODEL/CHASSIS: TYPE III-164 BRIGADIER-G4500

DEALER / CUSTOMER: NASSAU - DEMO

UNIT NUMBER: 4649

PRINT NUMBER: T3-164CMDO-002


Drawing is representative only - Dimensions shown are approximate and may vary from the completed vehicle DO NOT scale this drawing!

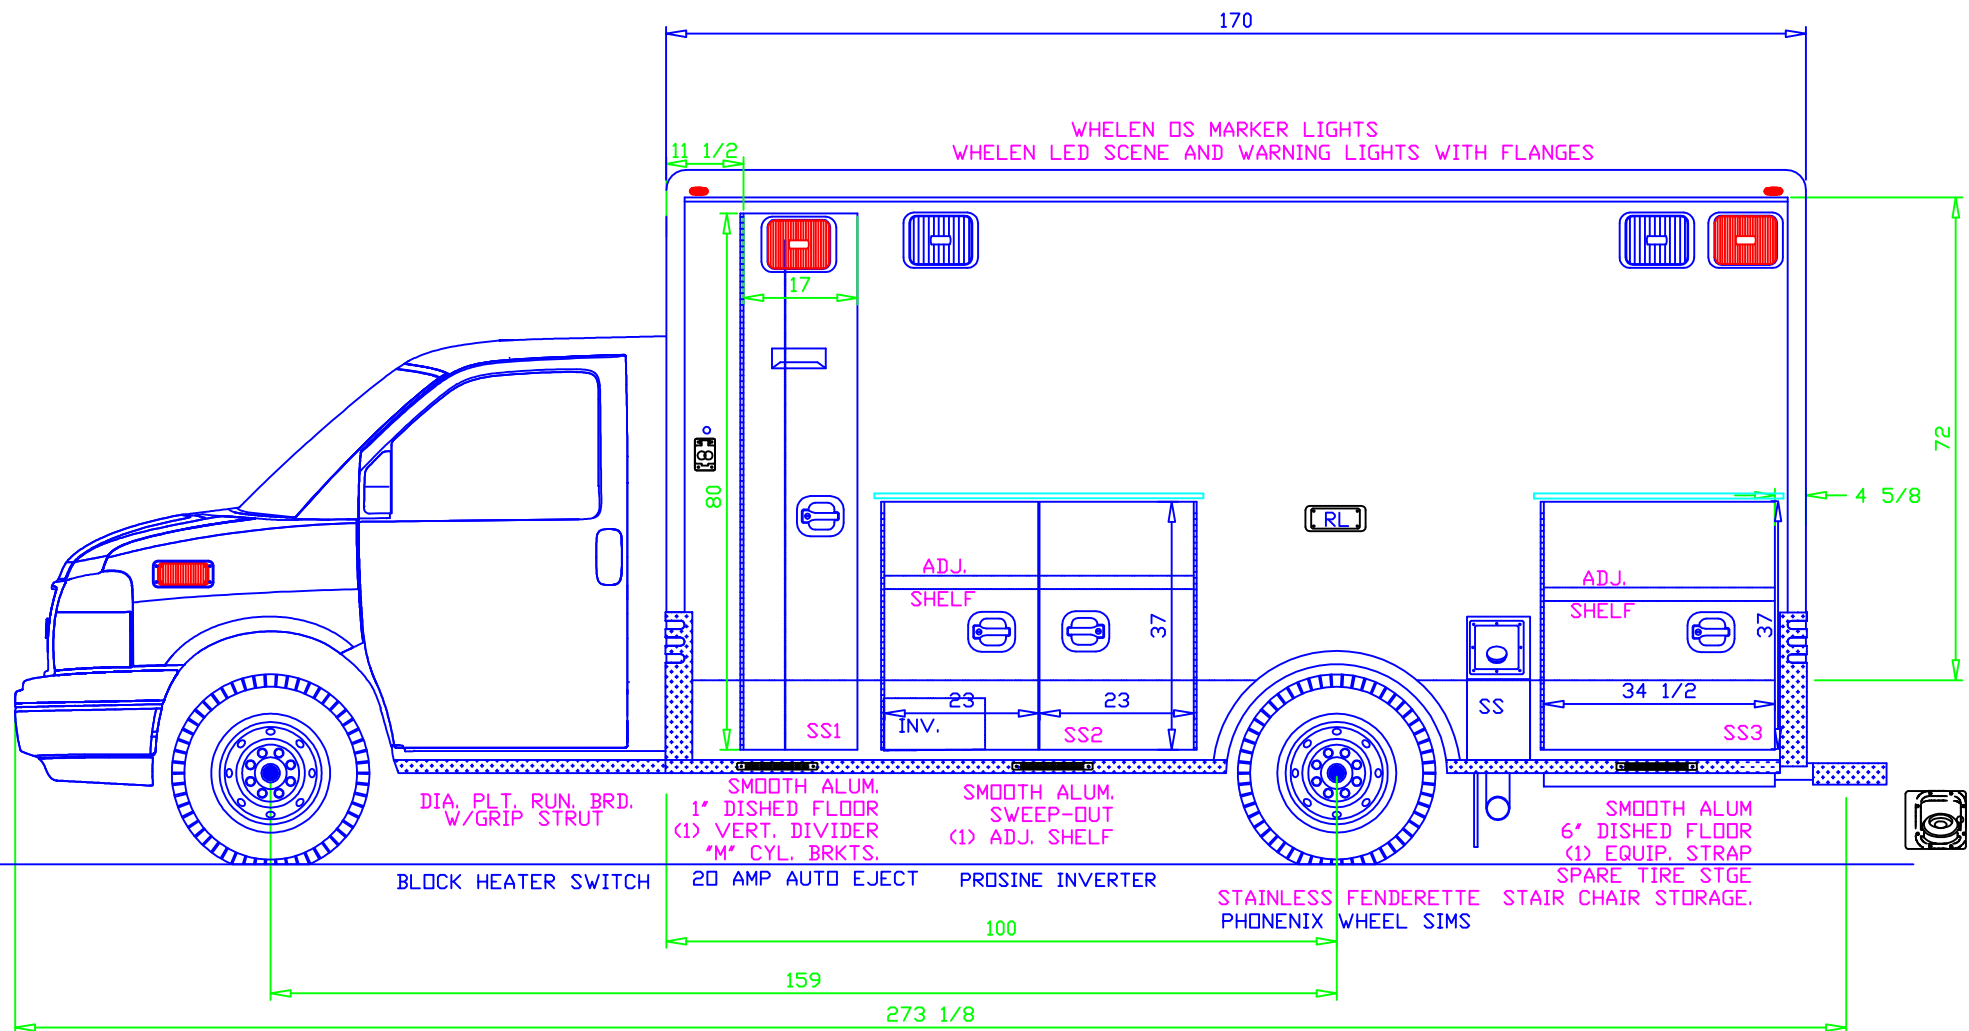

NOTES:
 RED LED STRIP LIGHTS IN RUB RAIL
 FUEL FILL WITH CAST DOOR
 PROTECTIVE COATING ON COMPT. SHELF
 WHELEN DS SERIES LIGHTS ON COMPT. DOORS
 POWER DOOR LOCKS COMPT. AND ENTRY DOORS
 WHELEN STRIP LIGHTING IN COMPLARTMENTS


DRAWN BY: MAM DATE: 8-25-11	REVISIONS	MARQUE ~ ~ ~ 	DRAWING TITLE: STREETSIDE EXTERIOR VIEW - 72" H.R. TYPE/MODEL/CHASSIS: TYPE III-164 BRIGADIER-G4500 DEALER / CUSTOMER: NASSAU -DEMO UNIT NUMBER: 4649	PRINT NUMBER: T3-164CMD0-004
--------------------------------	-----------	---	--	------------------------------

Drawing is representative only - Dimensions shown are approximate and may vary from the completed vehicle DO NOT scale this drawing!

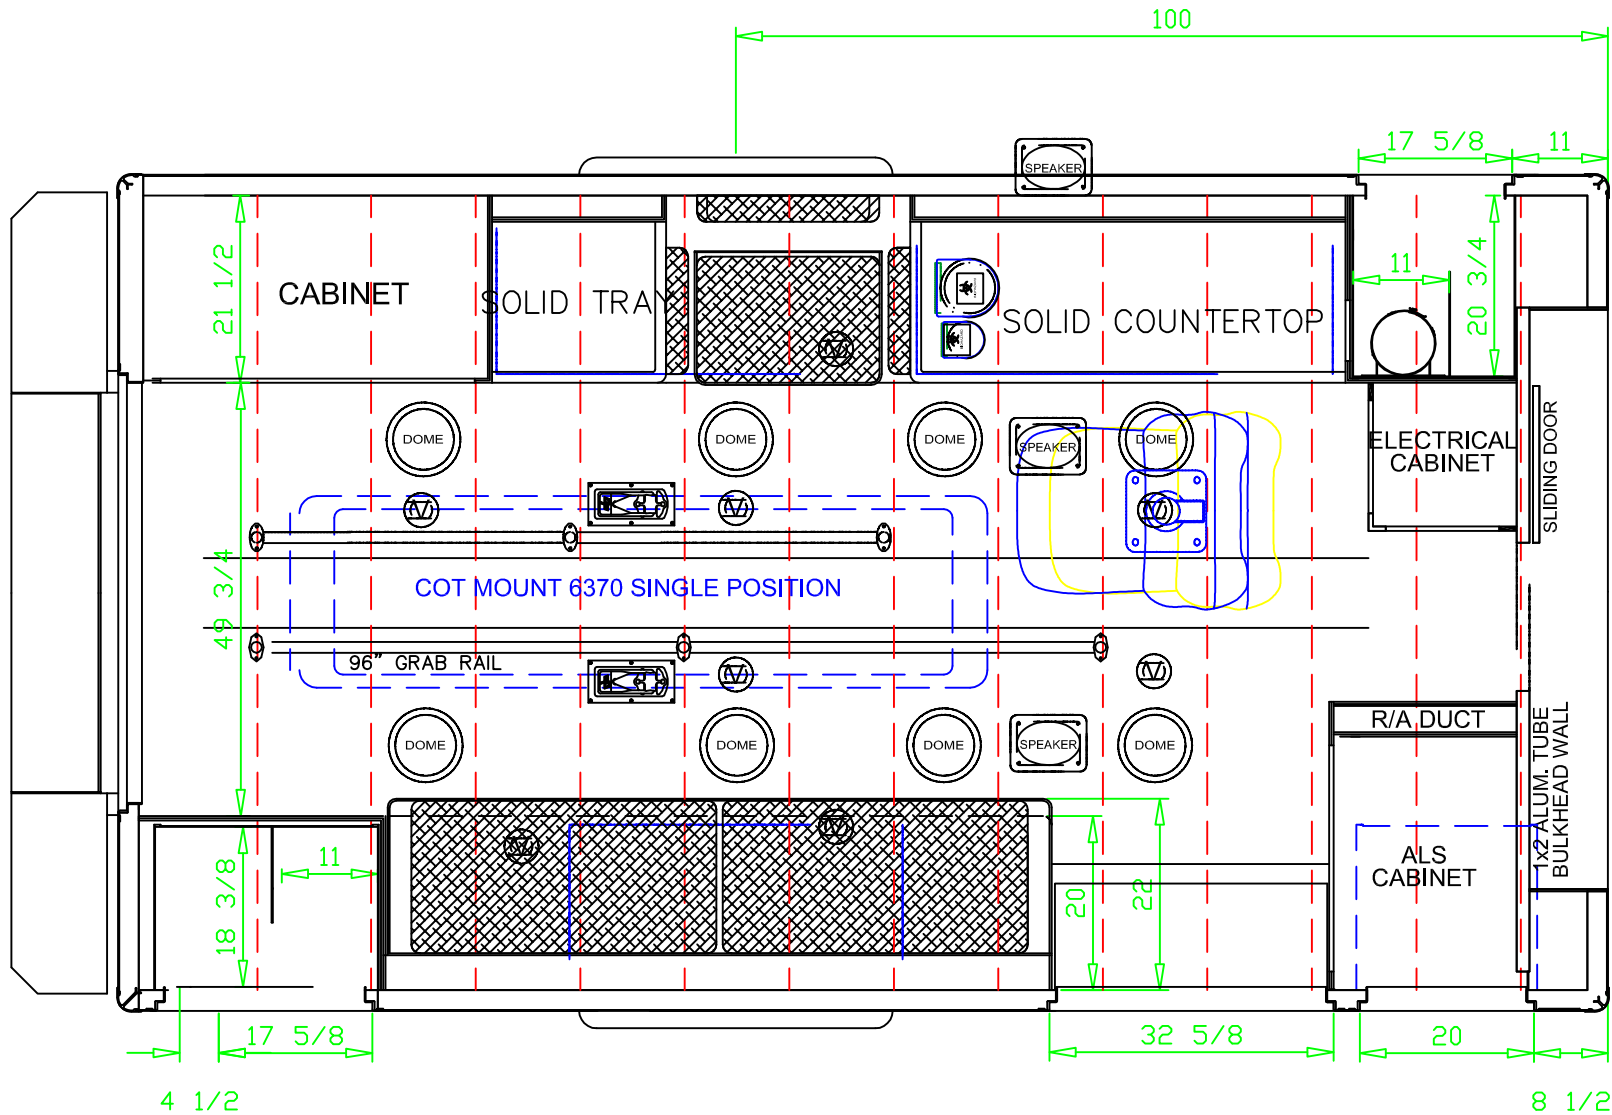

NOTES:
COMPOSITE FLOOR NO WOOD


DRAWN BY: MAM	REVISIONS	MARQUE ~ ~ ~  AMBULANCES	DRAWING TITLE: FLOOR PLAN
DATE: 08-25-11			TYPE/MODEL/CHASSIS: TYPE III - 164 BRIGADIER
Drawing is representative only - Dimensions shown are approximate and may vary from the completed vehicle DO NOT scale this drawing!			DEALER / CUSTOMER: NASSAU - DEMO
			UNIT NUMBER: 4649
			PRINT NUMBER: T3-164CMD0-009

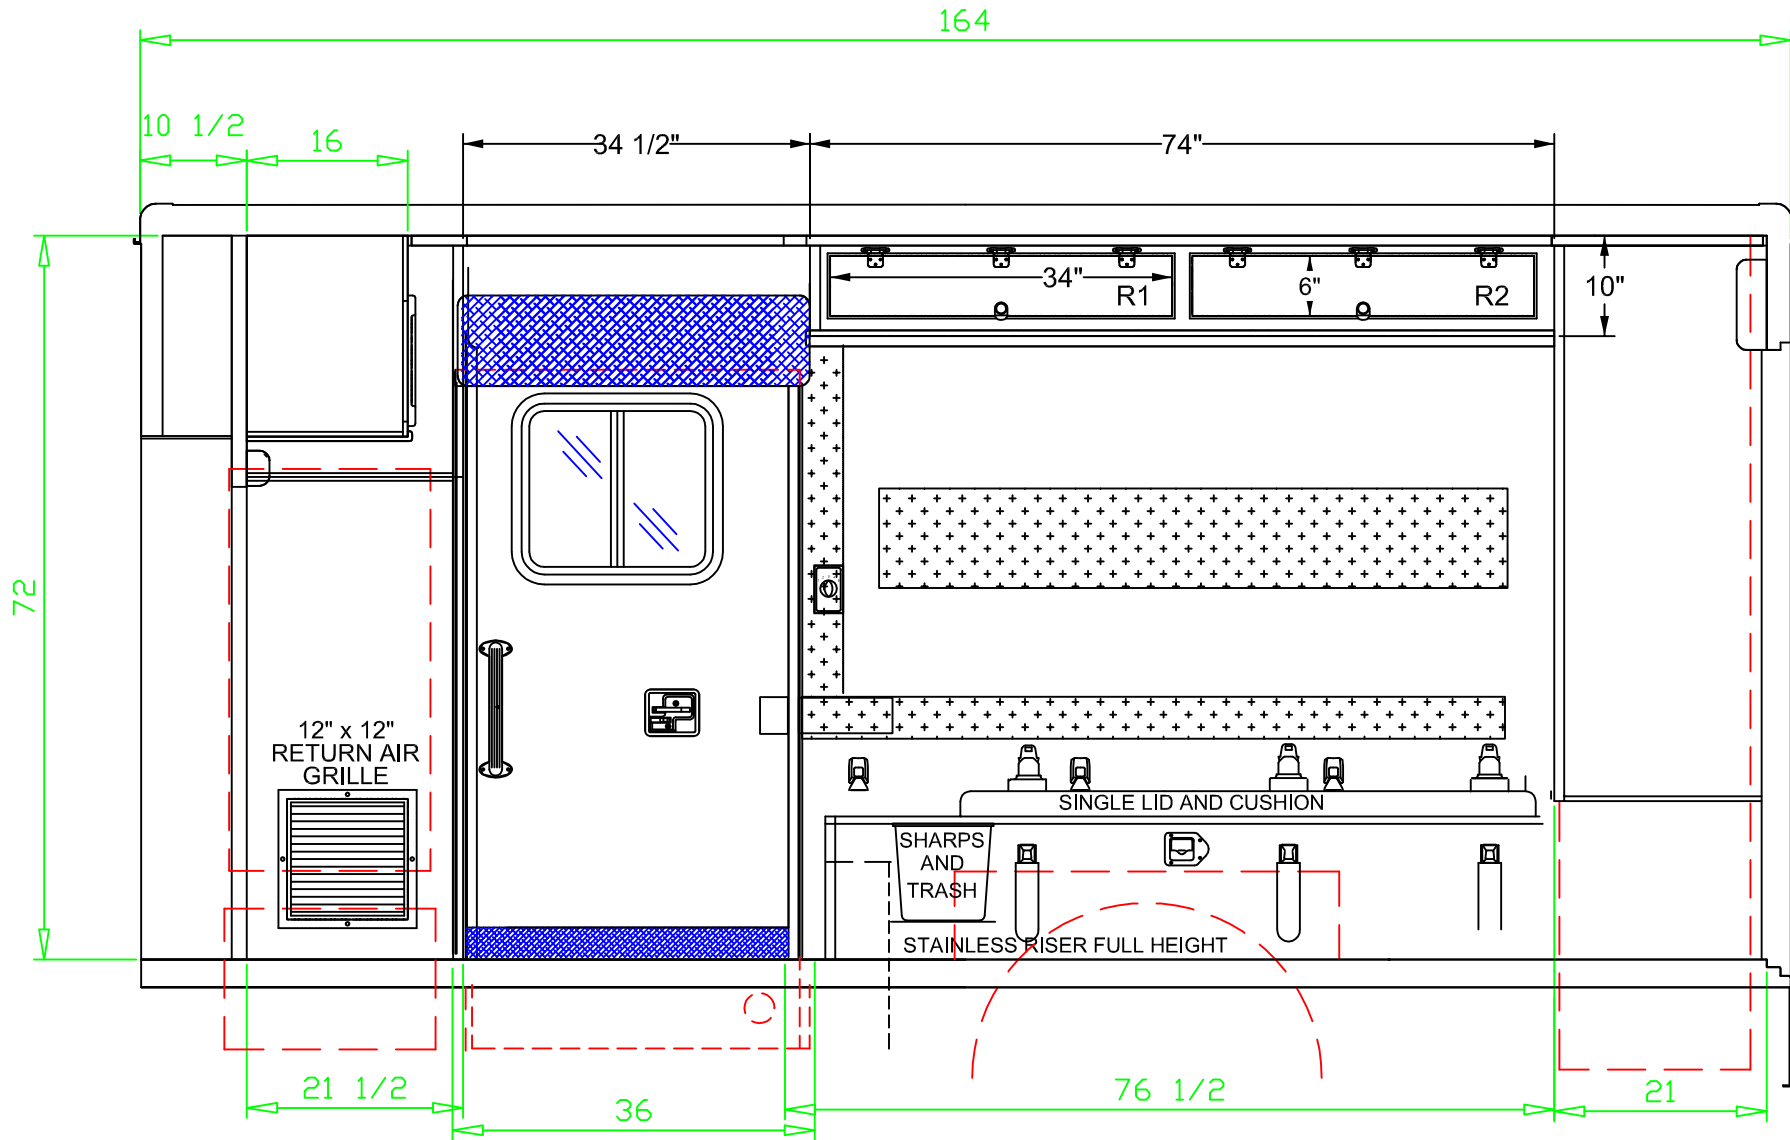

NOTES:
 LED CABINET LIGHTS
 ENTRY DOOR LINERS MULTI SPEC WHITE SAND MS99-6053
 SHARPS RECESSED AT HEAD OF SQUAD BENCH


DRAWN BY: MAM
 DATE: 01-01-06

REVISIONS

 

DRAWING TITLE: CURBSIDE INTERIOR VIEW - 72" H.R.
 MODEL/TYPE/CHASSIS: TYPE III - 164 BRIGADIER
 DEALER / CUSTOMER: NASSAU - DEMO
 UNIT NUMBER: 4649 | PRINT NUMBER: T3-164CMDO-007

Drawing is representative only - Dimensions shown are approximate and may vary from the completed vehicle DO NOT scale this drawing!

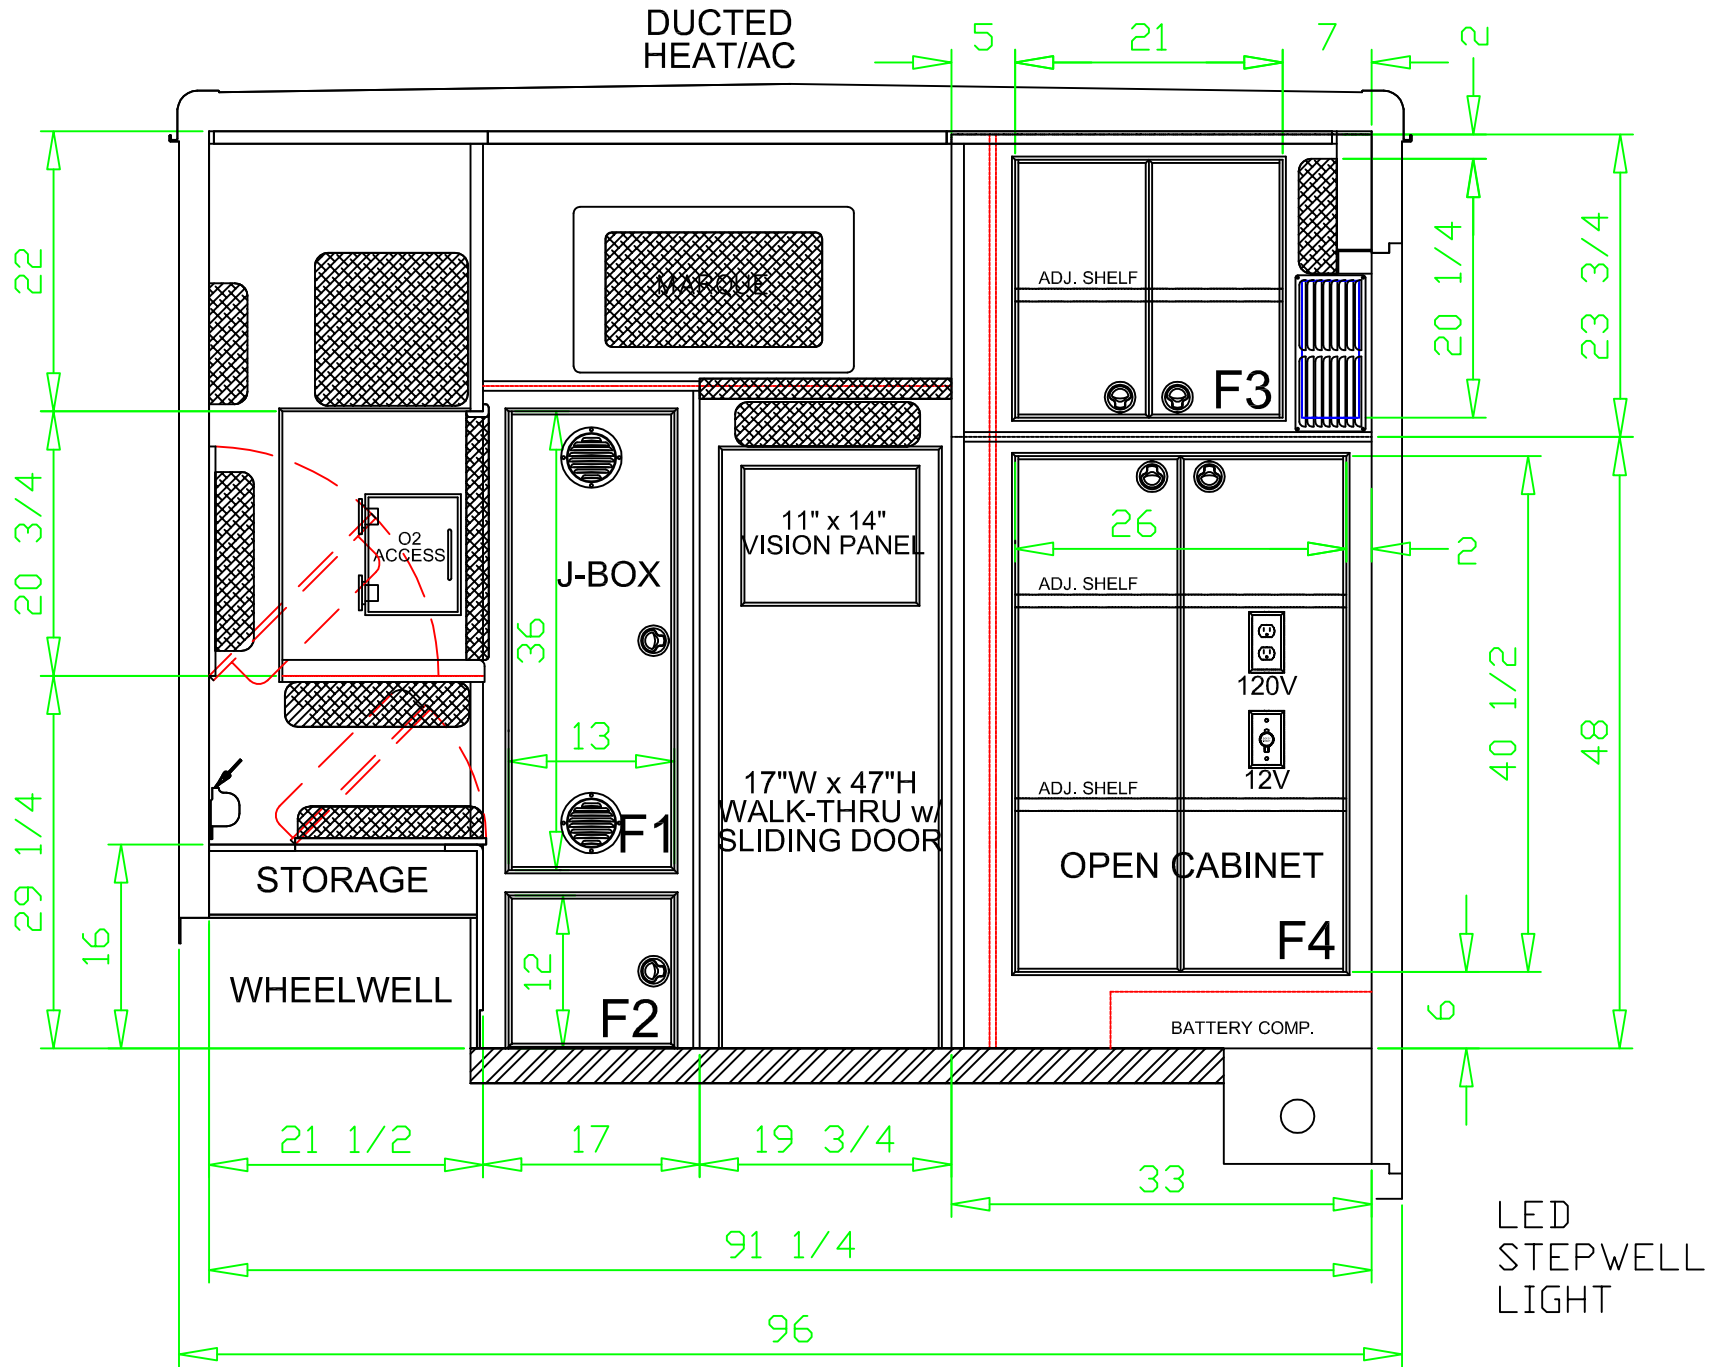


DRAWN BY: Initials
DATE: 08-24-11

REVISIONS

MARQUE ~ ~ ~ . \

DRAWING TITLE: FRONT INTERIOR VIEW - 72" H.R.
MODEL/TYPE/CHASSIS: TYPE III - 164 BRIGADIER

WHEEL
STRIP
LIGHT
BRAKE
TURN
INDICATOR

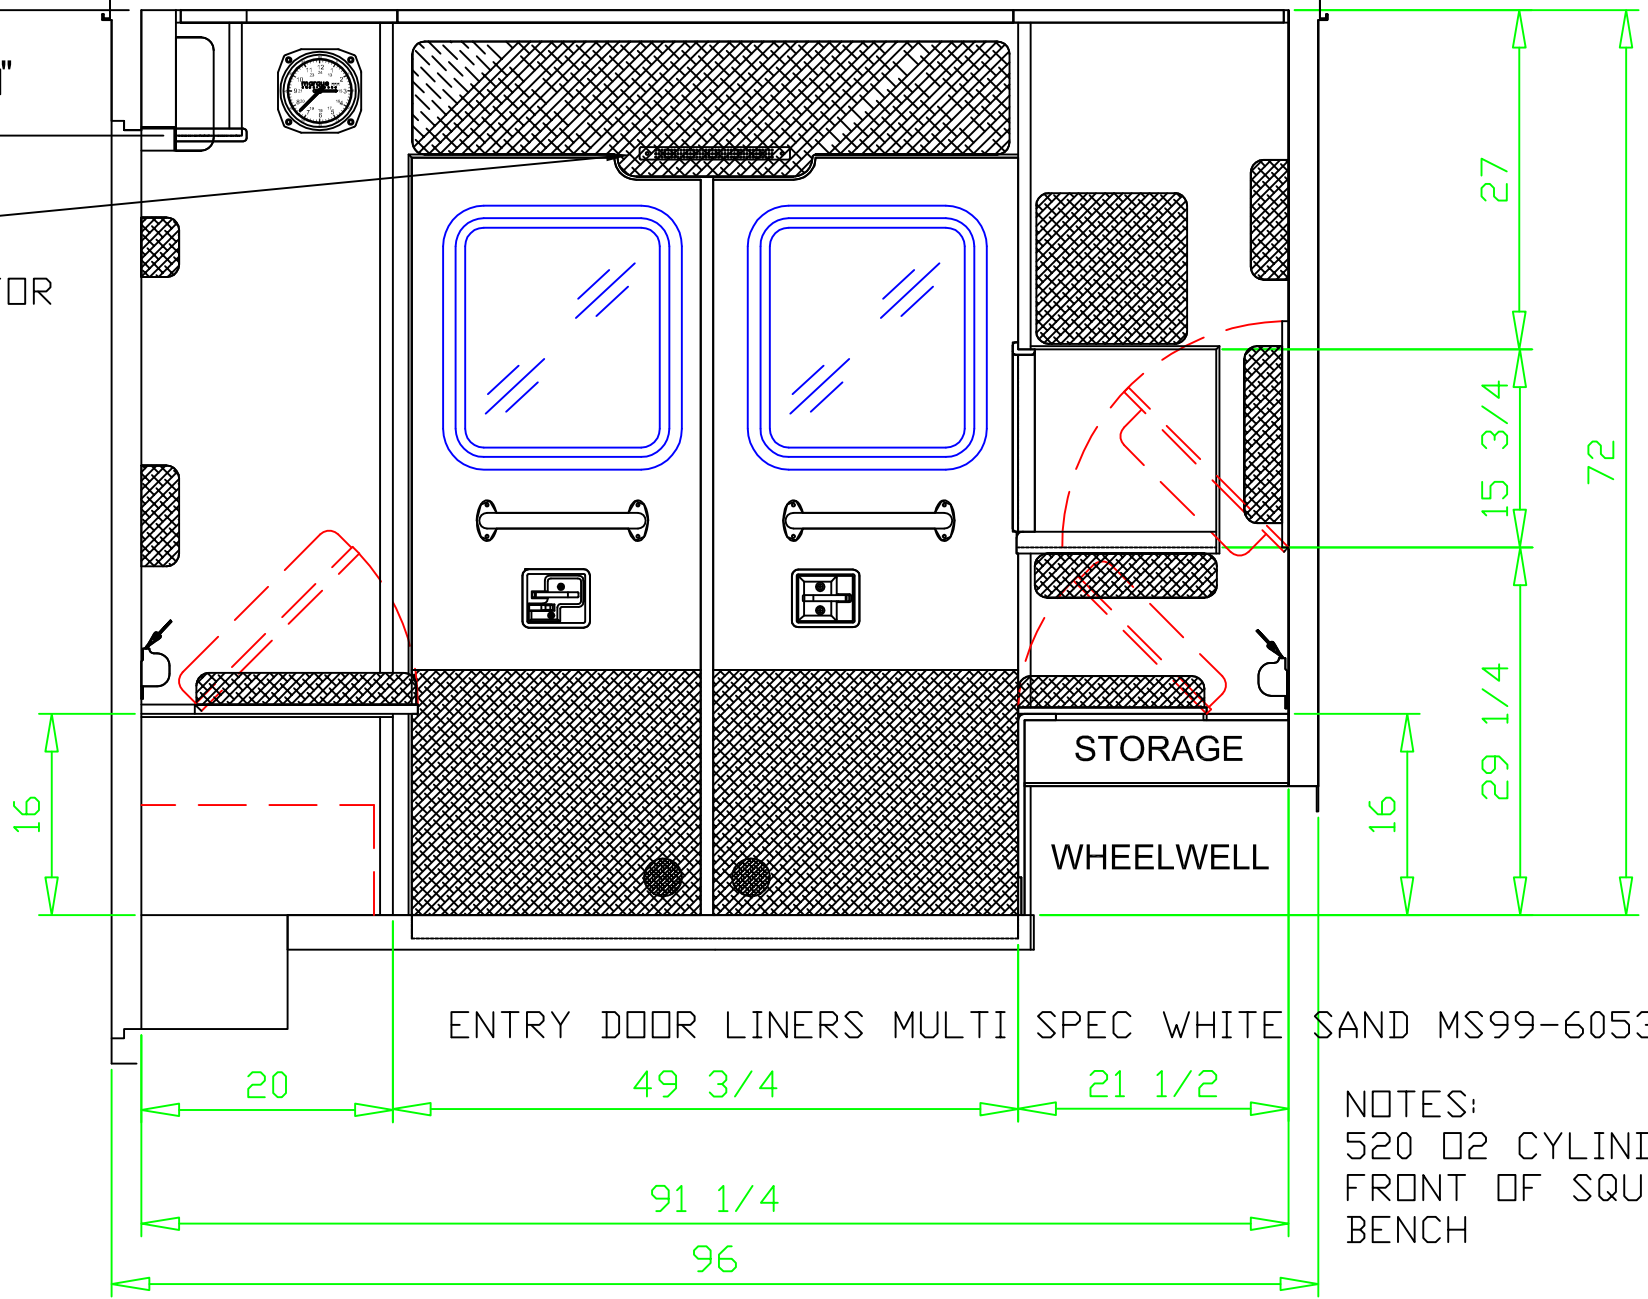


ENTRY DOOR LINERS MULTI SPEC WHITE SAND MS99-6053


NOTES:
520 O2 CYLINDER AT
FRONT OF SQUAD
BENCH

DRAWN BY: MAM
DATE: 08-24-11
Drawing is representative only - Dimensions shown are approximate and may vary from the completed vehicle DO NOT scale this drawing!

REVISIONS

 

DRAWING TITLE: REAR INTERIOR VIEW - 72" H.R.
MODEL/TYPE/CHASSIS: TYPE III - 164 BRIGADIER
DEALER / CUSTOMER: NASSAU - DEMO
UNIT NUMBER: 4649 | PRINT NUMBER: T3-164CMDO-006

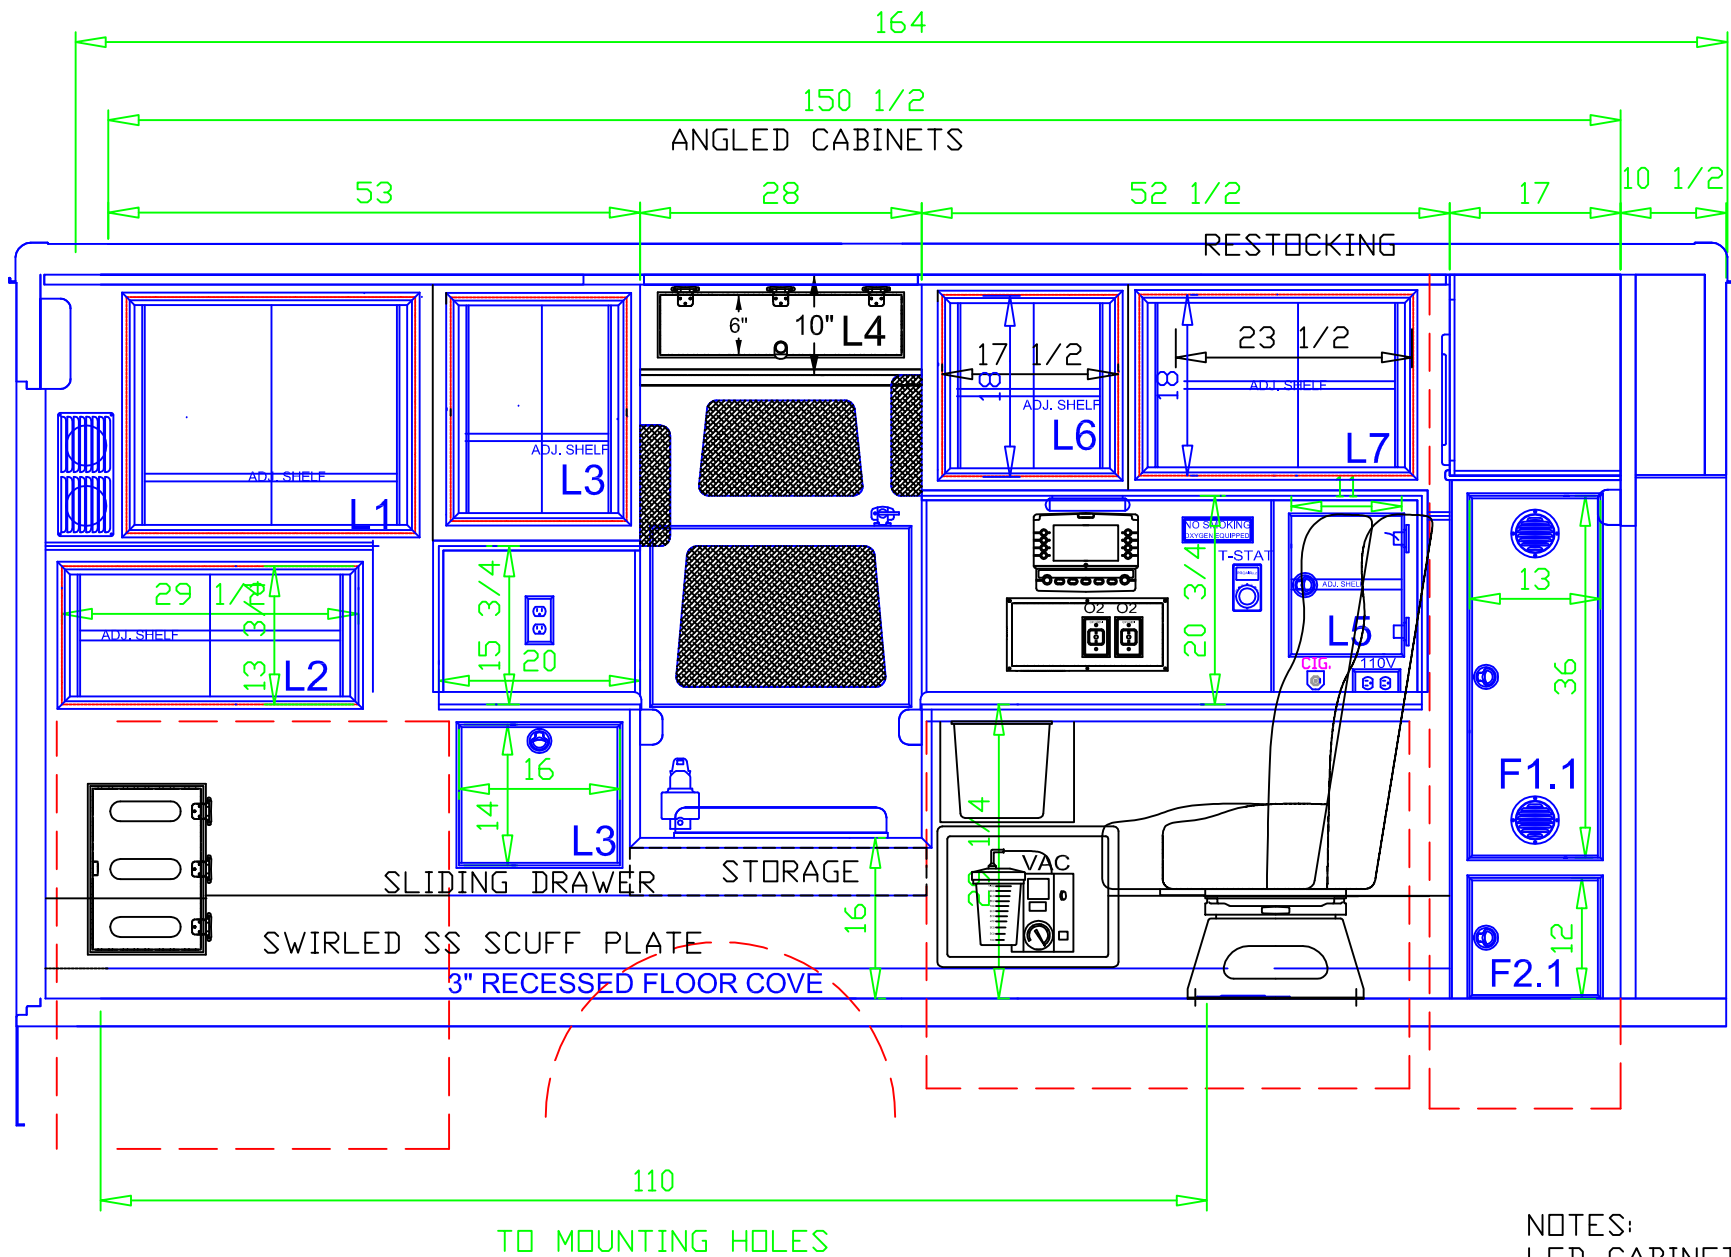

NOTES:
LED CABINET LIGHTS

DRAWN BY: MAM
DATE: 08-24-11

REVISIONS

MARQUE ~ ~ ~ AMBULANCES

DRAWING TITLE: STREETSIDE INTERIOR VIEW - 72" H.R.
MODEL/TYPE/CHASSIS: TYPE III - 164 BRIGADIER
DEALER / CUSTOMER: NASSAU - DEMO
UNIT NUMBER: 4649 | PRINT NUMBER: T3-164CMDO-008

Drawing is representative only - Dimensions shown are approximate and may vary from the completed vehicle DO NOT scale this drawing!